
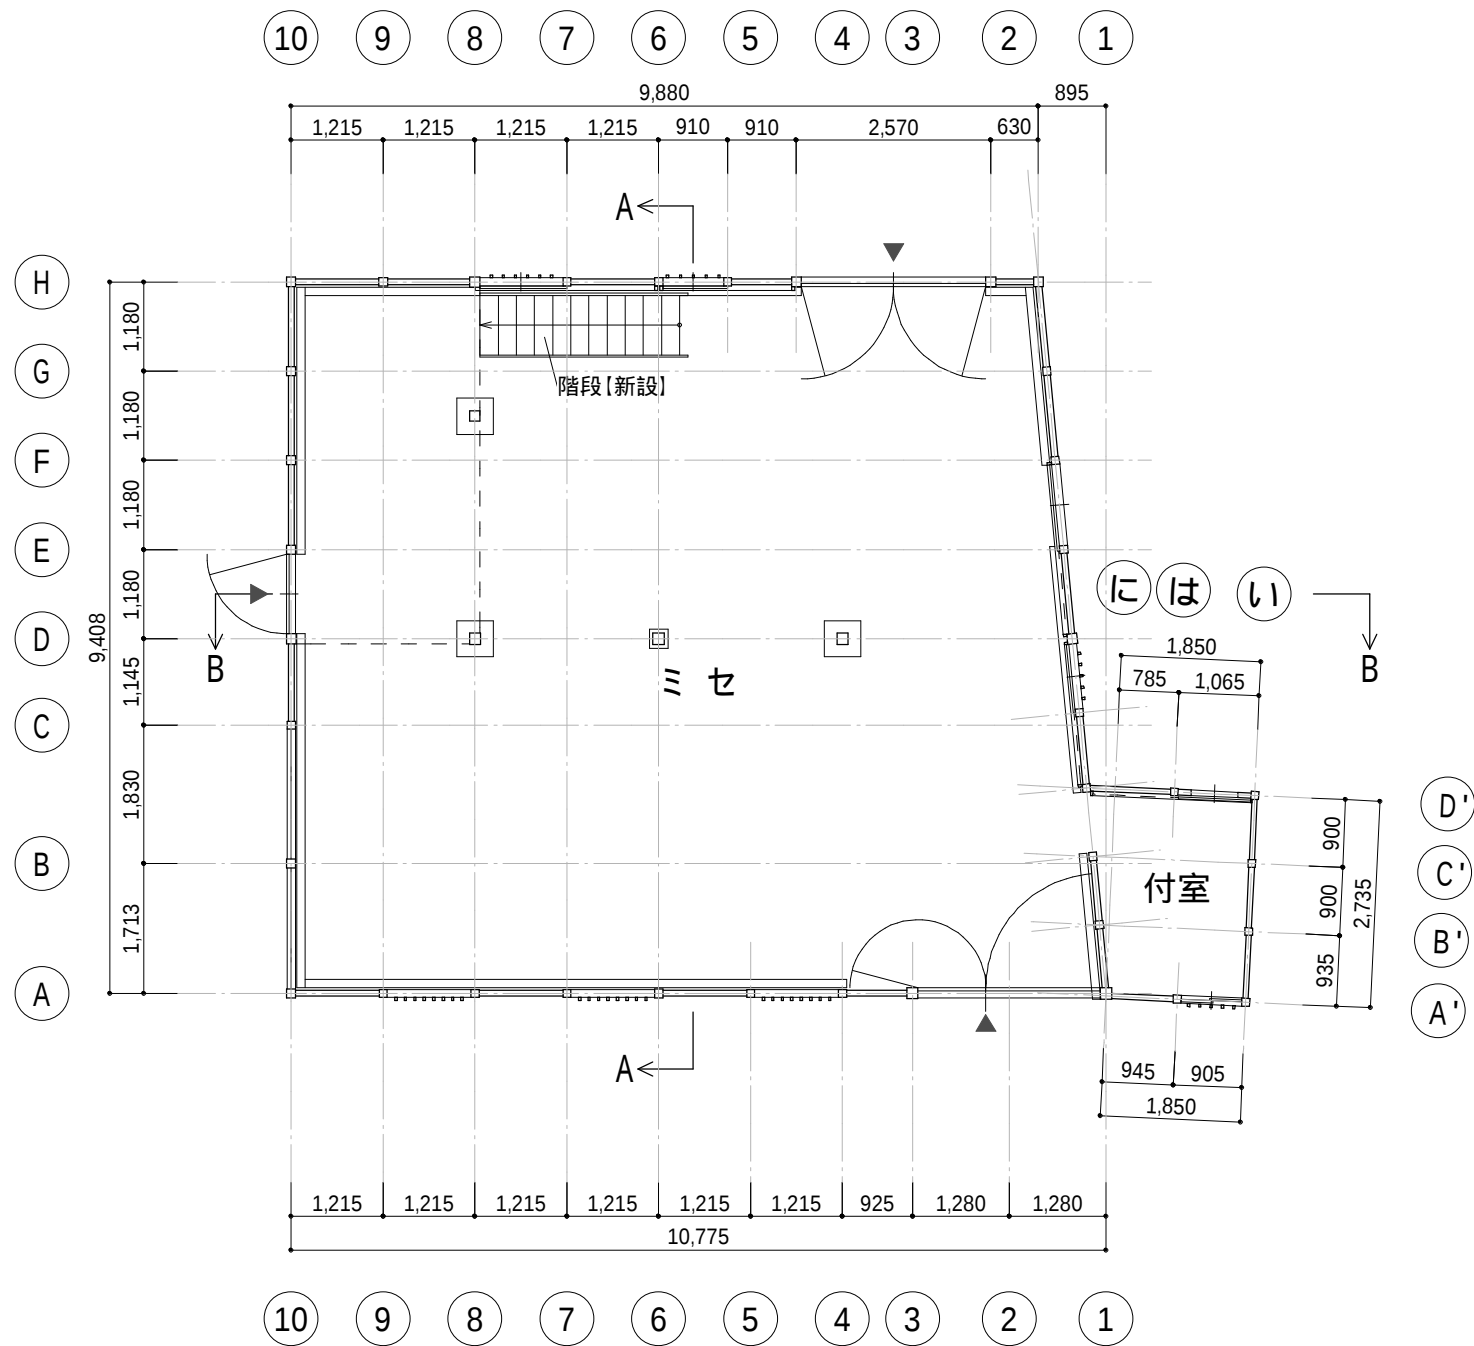


1階

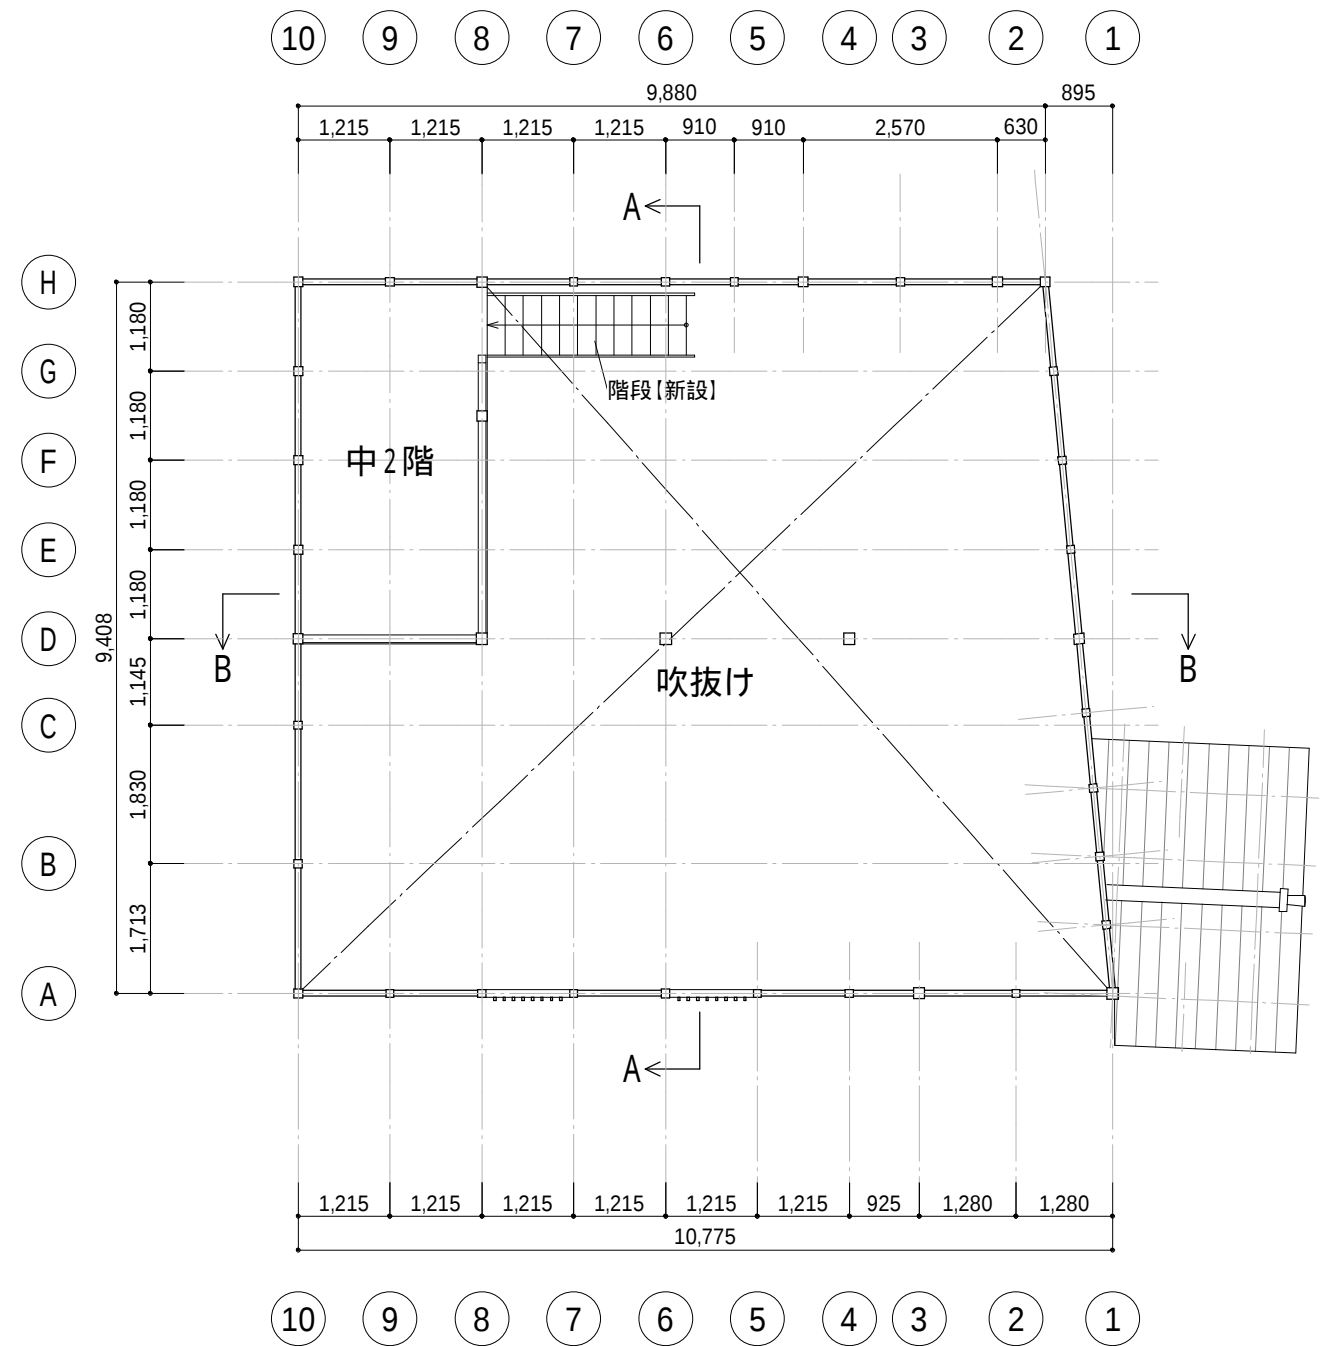

中2階